


地番	1-1,1-3,1-4,1-5 1-6,1-7,1-8	地積測量図	①/3
土地の所在	鯖江市吉江町13字吉谷		

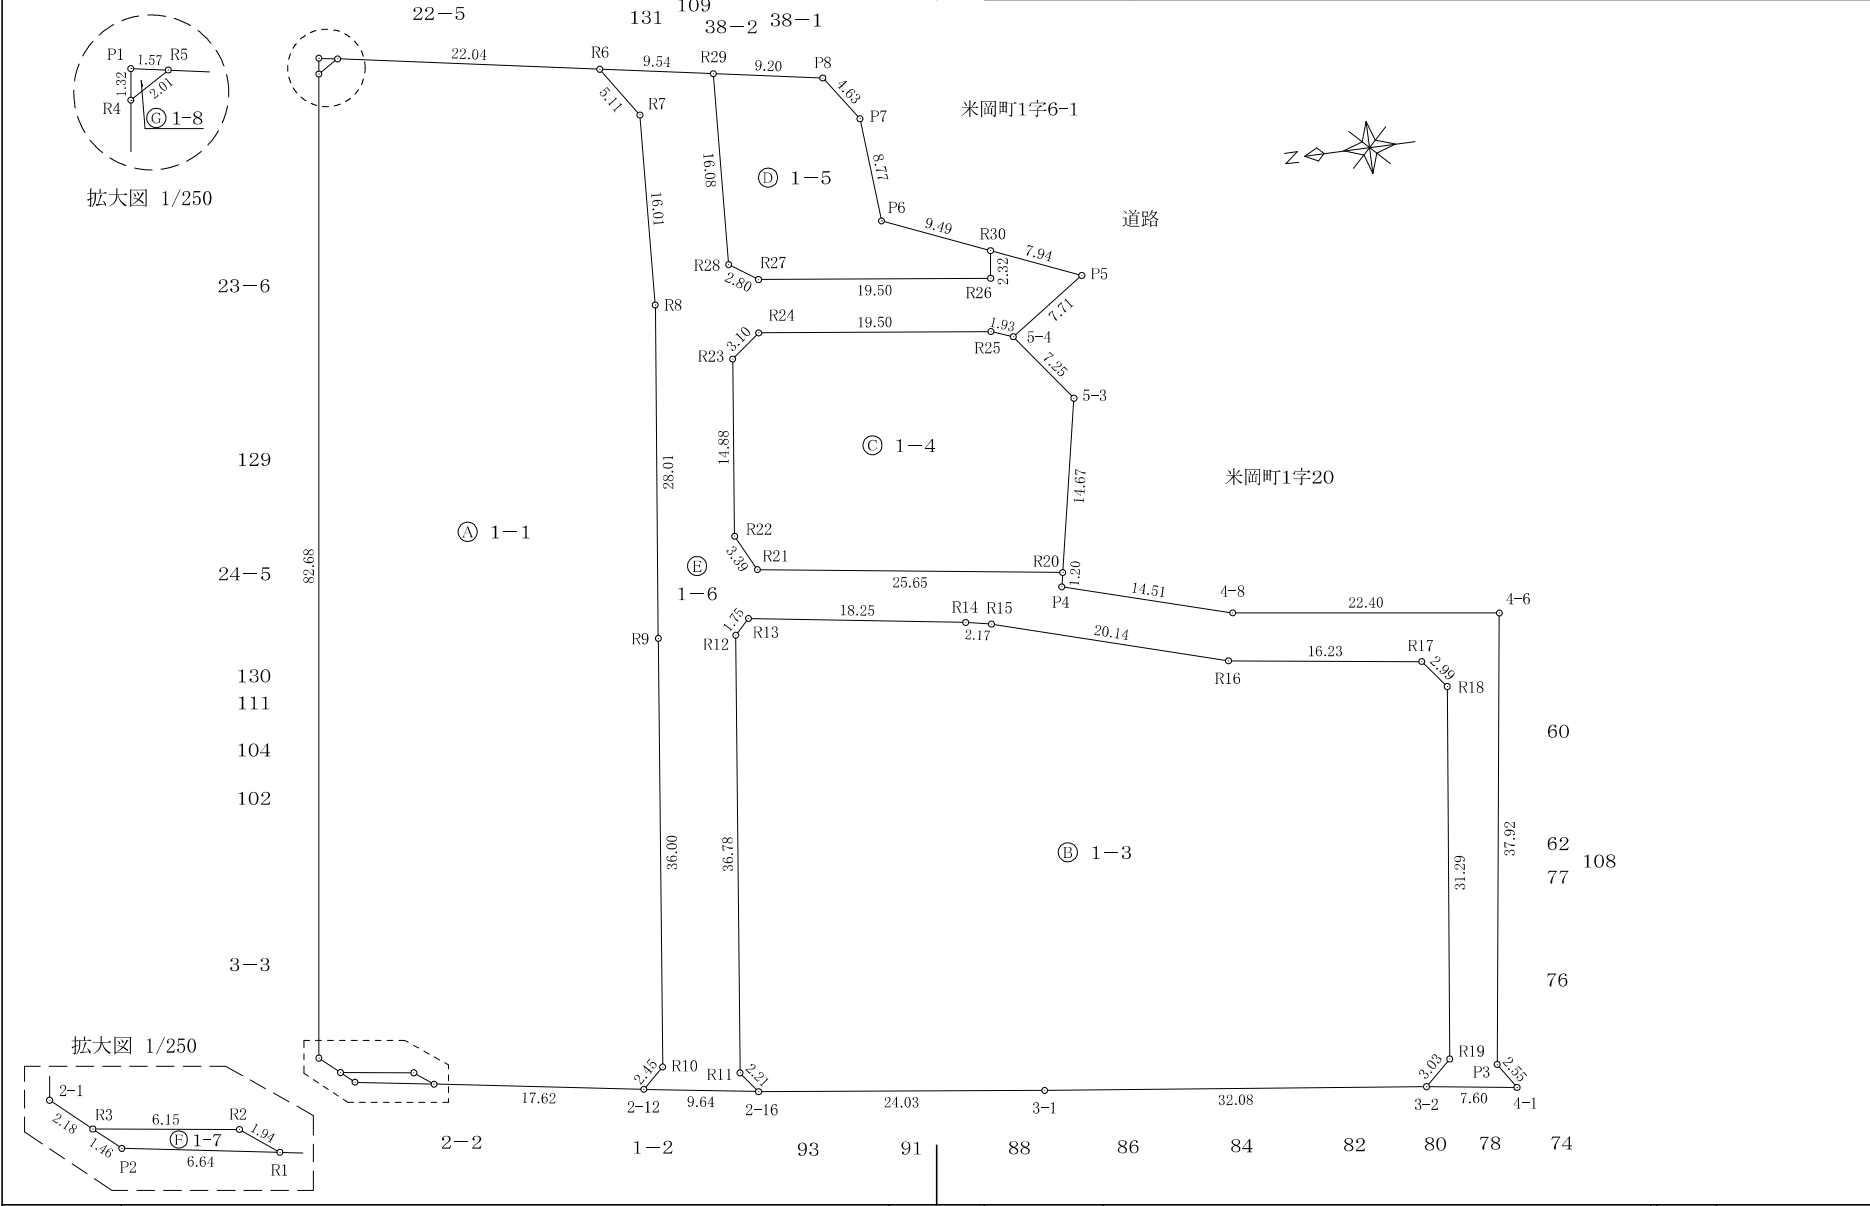

作成者	(令和 6 年 12 月 9 日 作成)	嘱託者	福井県知事 杉本達治	縮尺	1/500
-----	----------------------	-----	------------	----	-------

地番

1-1,1-3,1-4,1-5
1-6,1-7,1-8

地積測量図

2/3

土地の所在

鯖江市吉江町13字吉谷

地番	㊤ 1-5			
NO	Xn	Yn	Yn+1-Yn-1	Xn・(Yn+1-Yn-1)
R29	-1112.068	15861.111	-14.500	16124.986000
R28	-1111.240	15845.045	-17.641	19603.384840
R27	-1113.562	15843.470	-4.029	4486.541298
R26	-1132.910	15841.016	-0.151	171.069410
R30	-1133.202	15843.319	5.979	-6775.414758
P6	-1124.448	15846.995	12.425	-13971.266400
P7	-1123.784	15855.744	12.550	-14103.489200
P8	-1121.137	15859.545	5.367	-6017.142279
合計				-481.331089
合計面積				240.6655445
地積				240.66㎡

地番	㊤ 1-6			
NO	Xn	Yn	Yn+1-Yn-1	Xn・(Yn+1-Yn-1)
R6	-1102.662	15862.736	-2.629	2898.898398
R7	-1105.499	15858.482	-20.246	22381.932754
R8	-1104.682	15842.490	-43.797	48381.757554
R9	-1101.258	15814.685	-63.549	69983.844642
R10	-1096.896	15778.941	-37.397	41020.619712
2-12	-1095.076	15777.288	-3.108	3403.496208
2-16	-1104.610	15775.833	0.307	-339.115270
R11	-1103.274	15777.595	38.272	-42224.502528
R12	-1107.742	15814.105	37.752	-41819.475984
R13	-1108.985	15815.347	-1.479	1640.188815
R14	-1127.035	15812.626	-3.145	3544.525075
R15	-1129.168	15812.202	-6.095	6882.278960
R16	-1148.497	15806.531	-7.863	9030.631911
R17	-1164.584	15804.339	-4.553	5302.350952
R18	-1166.430	15801.978	-33.411	38971.592730
R19	-1162.529	15770.928	-33.101	38480.872429
3-2	-1160.292	15768.877	-3.117	3616.630164
4-1	-1167.819	15767.811	1.076	-1256.573244
P3	-1166.426	15769.953	39.715	-46324.608590
4-6	-1171.583	15807.526	40.523	-47476.057909
4-8	-1149.374	15810.476	7.007	-8053.663618
P4	-1135.434	15814.533	5.239	-5948.538726
R20	-1135.668	15815.715	4.786	-5435.307048
R21	-1110.267	15819.319	6.639	-7371.062613
R22	-1108.746	15822.354	17.808	-19744.548768
R23	-1110.534	15837.127	16.672	-18514.822848
R24	-1112.993	15839.026	-0.551	613.259143
R25	-1132.347	15836.576	-3.129	3543.113763
5-4	-1134.158	15835.897	3.666	-4157.823228
P5	-1140.530	15840.242	7.422	-8465.013660
R30	-1133.202	15843.319	0.774	-877.098348
R26	-1132.910	15841.016	0.151	-171.069410
R27	-1113.562	15843.470	4.029	-4486.541298
R28	-1111.240	15845.045	17.641	-19603.384840
R29	-1112.068	15861.111	17.691	-19673.594988
合計				-2246.809708
合計面積				1123.4048540
地積				1123.40㎡

求積表

地番	㊤ 1-1			
NO	Xn	Yn	Yn+1-Yn-1	Xn・(Yn+1-Yn-1)
2-12	-1095.076	15777.288	-1.094	1198.013144
R10	-1096.896	15778.941	37.397	-41020.619712
R9	-1101.258	15814.685	63.549	-69983.844642
R8	-1104.682	15842.490	43.797	-48381.757554
R7	-1105.499	15858.482	20.246	-22381.932754
R6	-1102.662	15862.736	8.004	-8825.706648
R5	-1080.940	15866.486	2.704	-2922.861760
R4	-1079.217	15865.440	-83.013	89589.040821
2-1	-1068.361	15783.473	-83.406	89107.717566
R3	-1070.003	15782.034	-2.268	2426.766804
R2	-1076.104	15781.205	-1.999	2151.131896
R1	-1077.662	15780.035	-3.917	4221.202054
合計				-4822.850785
合計面積				2411.4253925
地積				2411.42㎡

地番	㊤ 1-3			
NO	Xn	Yn	Yn+1-Yn-1	Xn・(Yn+1-Yn-1)
2-16	-1104.610	15775.833	-4.816	5319.801760
3-1	-1128.448	15772.779	-6.956	7849.484288
3-2	-1160.292	15768.877	-1.851	2147.700492
R19	-1162.529	15770.928	33.101	-38480.872429
R18	-1166.430	15801.978	33.411	-38971.592730
R17	-1164.584	15804.339	4.553	-5302.350952
R16	-1148.497	15806.531	7.863	-9030.631911
R15	-1129.168	15812.202	6.095	-6882.278960
R14	-1127.035	15812.626	3.145	-3544.525075
R13	-1108.985	15815.347	1.479	-1640.188815
R12	-1107.742	15814.105	-37.752	41819.475984
R11	-1103.274	15777.595	-38.272	42224.502528
合計				-4491.475820
合計面積				2245.7379100
地積				2245.73㎡

地番	㊤ 1-4			
NO	Xn	Yn	Yn+1-Yn-1	Xn・(Yn+1-Yn-1)
5-3	-1138.521	15830.106	20.182	-22977.630822
5-4	-1134.158	15835.897	6.470	-7338.002260
R25	-1132.347	15836.576	3.129	-3543.113763
R24	-1112.993	15839.026	0.551	-613.259143
R23	-1110.534	15837.127	-16.672	18514.822848
R22	-1108.746	15822.354	-17.808	19744.548768
R21	-1110.267	15819.319	-6.639	7371.062613
R20	-1135.668	15815.715	10.787	-12250.450716
合計				-1092.022475
合計面積				546.0112375
地積				546.01㎡

作成者

(令和6年12月9日作成)

嘱託者

福井県知事 杉本達治

縮尺

1/

地番	1-1,1-3,1-4,1-5 1-6,1-7,1-8	地積測量図	3/3
土地の所在	鯖江市吉江町13字吉谷		

地番	㊦ 1-7			
NO	Xn	Yn	Yn+1-Yn-1	Xn・(Yn+1-Yn-1)
P2	-1071.103	15781.070	-1.999	2141.134897
R1	-1077.662	15780.035	0.135	-145.484370
R2	-1076.104	15781.205	1.999	-2151.131896
R3	-1070.003	15782.034	-0.135	144.450405
合計				-11.030964
合計面積				5.5154820
地積				5.51㎡

地番	㊦ 1-8			
NO	Xn	Yn	Yn+1-Yn-1	Xn・(Yn+1-Yn-1)
P1	-1079.391	15866.754	-1.046	1129.042986
R4	-1079.217	15865.440	-0.268	289.230156
R5	-1080.940	15866.486	1.314	-1420.355160
合計				-2.082018
合計面積				1.0410090
地積				1.04㎡

総合計面積	6573.8014295㎡
-------	---------------

作成者	(令和6年12月9日作成)	嘱託者	福井県知事 杉本達治	縮尺	1/
-----	---------------	-----	------------	----	----